

USE GROUP B.2. / 2-HOUR FIRE WALL

2 LAYERS 5/8" FIBERGLASS SHEET ROCK BACK SHOE

2" x 4" WOOD STUD

1" OC MINERAL FIBER SOUND INSULATION

1" NEW 2-HR. FIRE RATED WALLS 1/4" SIZE

USE GROUP B.2. / 2-HOUR FIRE WALL

5/8" SHEETROCK GYPSUM PANELS SHALL BE FIRE-RESISTANT, WATER-RESISTANT, AND SHALL BE ATTACHED WITH 1 1/8" NAILS @ 8" OC, FACE LAYER WITH 2" x 4" NAILS @ 8" OC. (A.D. DESIGN USE)

ALL DOORS WITH IN THE 2-HOUR WALLS SHALL BE THE LABELED FIRE DOORS WITH SELF-CLOSING KINKERS OR CLOSERS. ALL PENETRATIONS SHALL BE PROTECTED PER BUILDING CODE REQUIREMENTS FOR 2-HR. FIRE RATED WALLS

FIRST FLOOR PLAN

==== = NEW PARTITIONS


----- = 2-HOUR FIRE RATED WALLS - SEE DETAIL

⊕


RETAIL 1A  
1043 sq ft  
BUILD-OUT BY OWNER

SPRING HILL DESIGN  
INTERIORS ARCHITECTURE SPACE PLANNING  
21 Dartmouth Street Somerville Massachusetts 02145 617.623.1833

FIRST FLOOR PLAN  
88 SHANKPANTER ROAD RENOVATIONS  
PROVINCETOWN MA

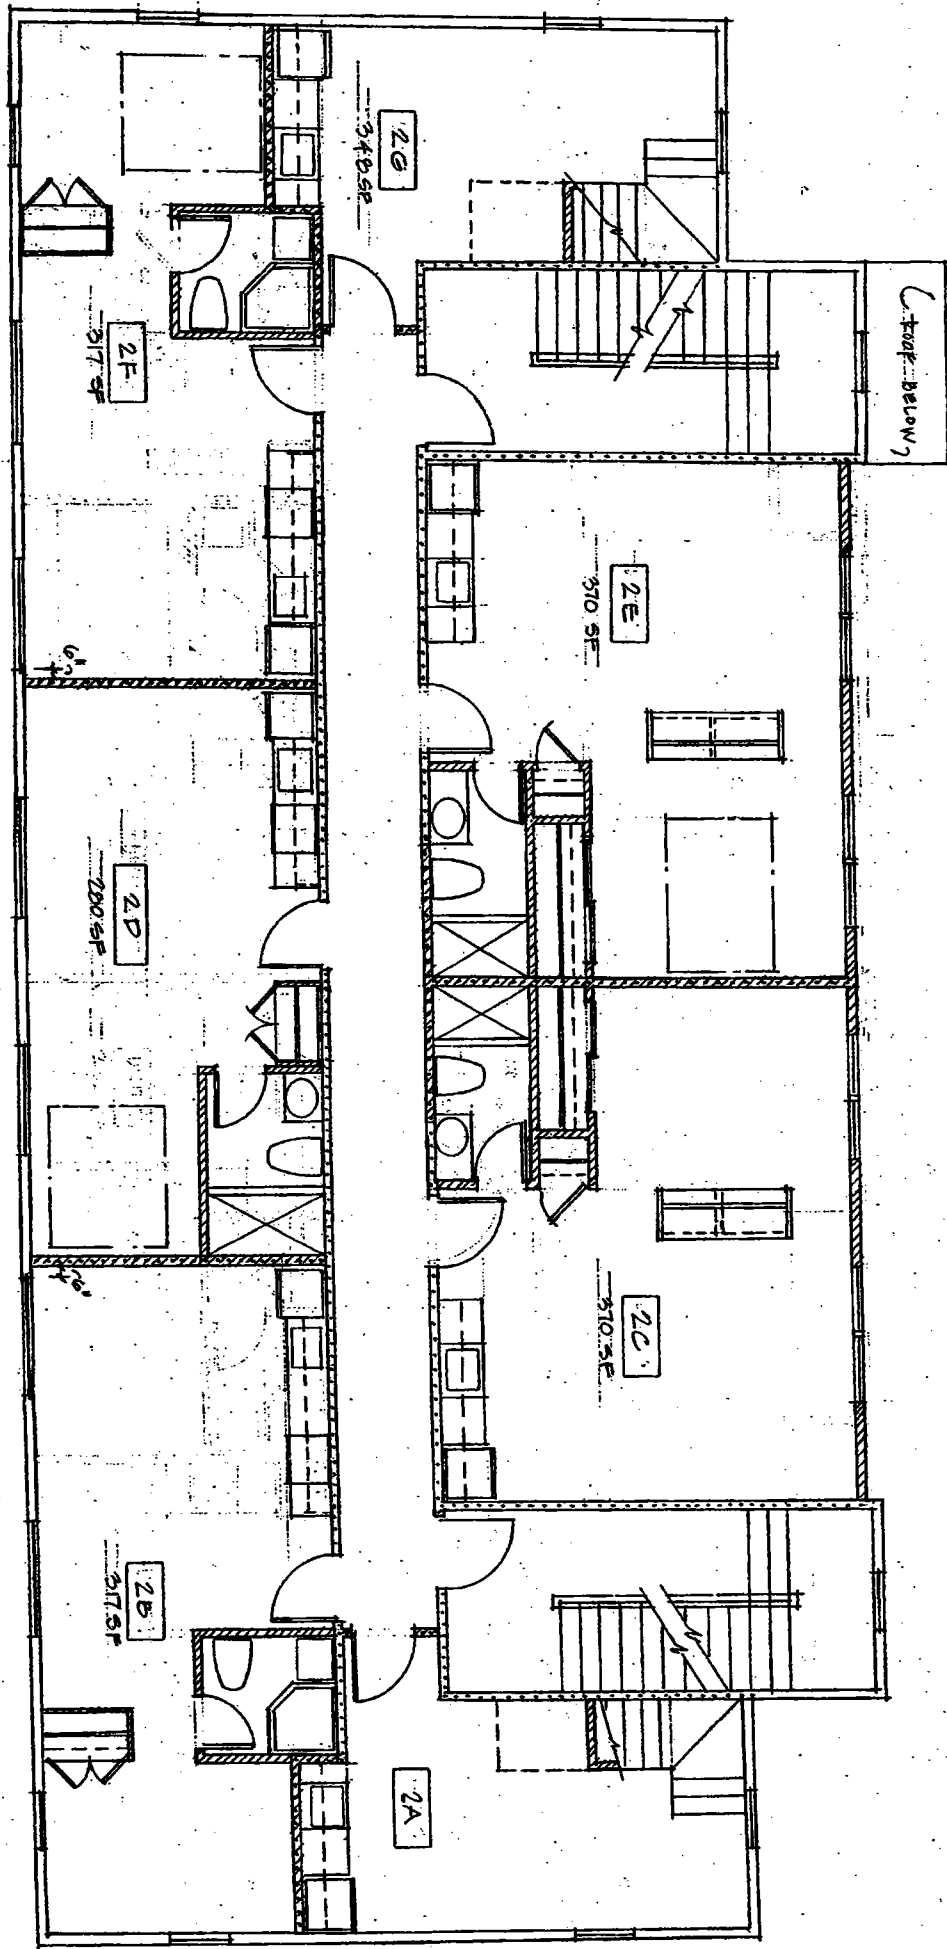


SECOND FLOOR PLAN  
 --- NEW PARTITIONS ---

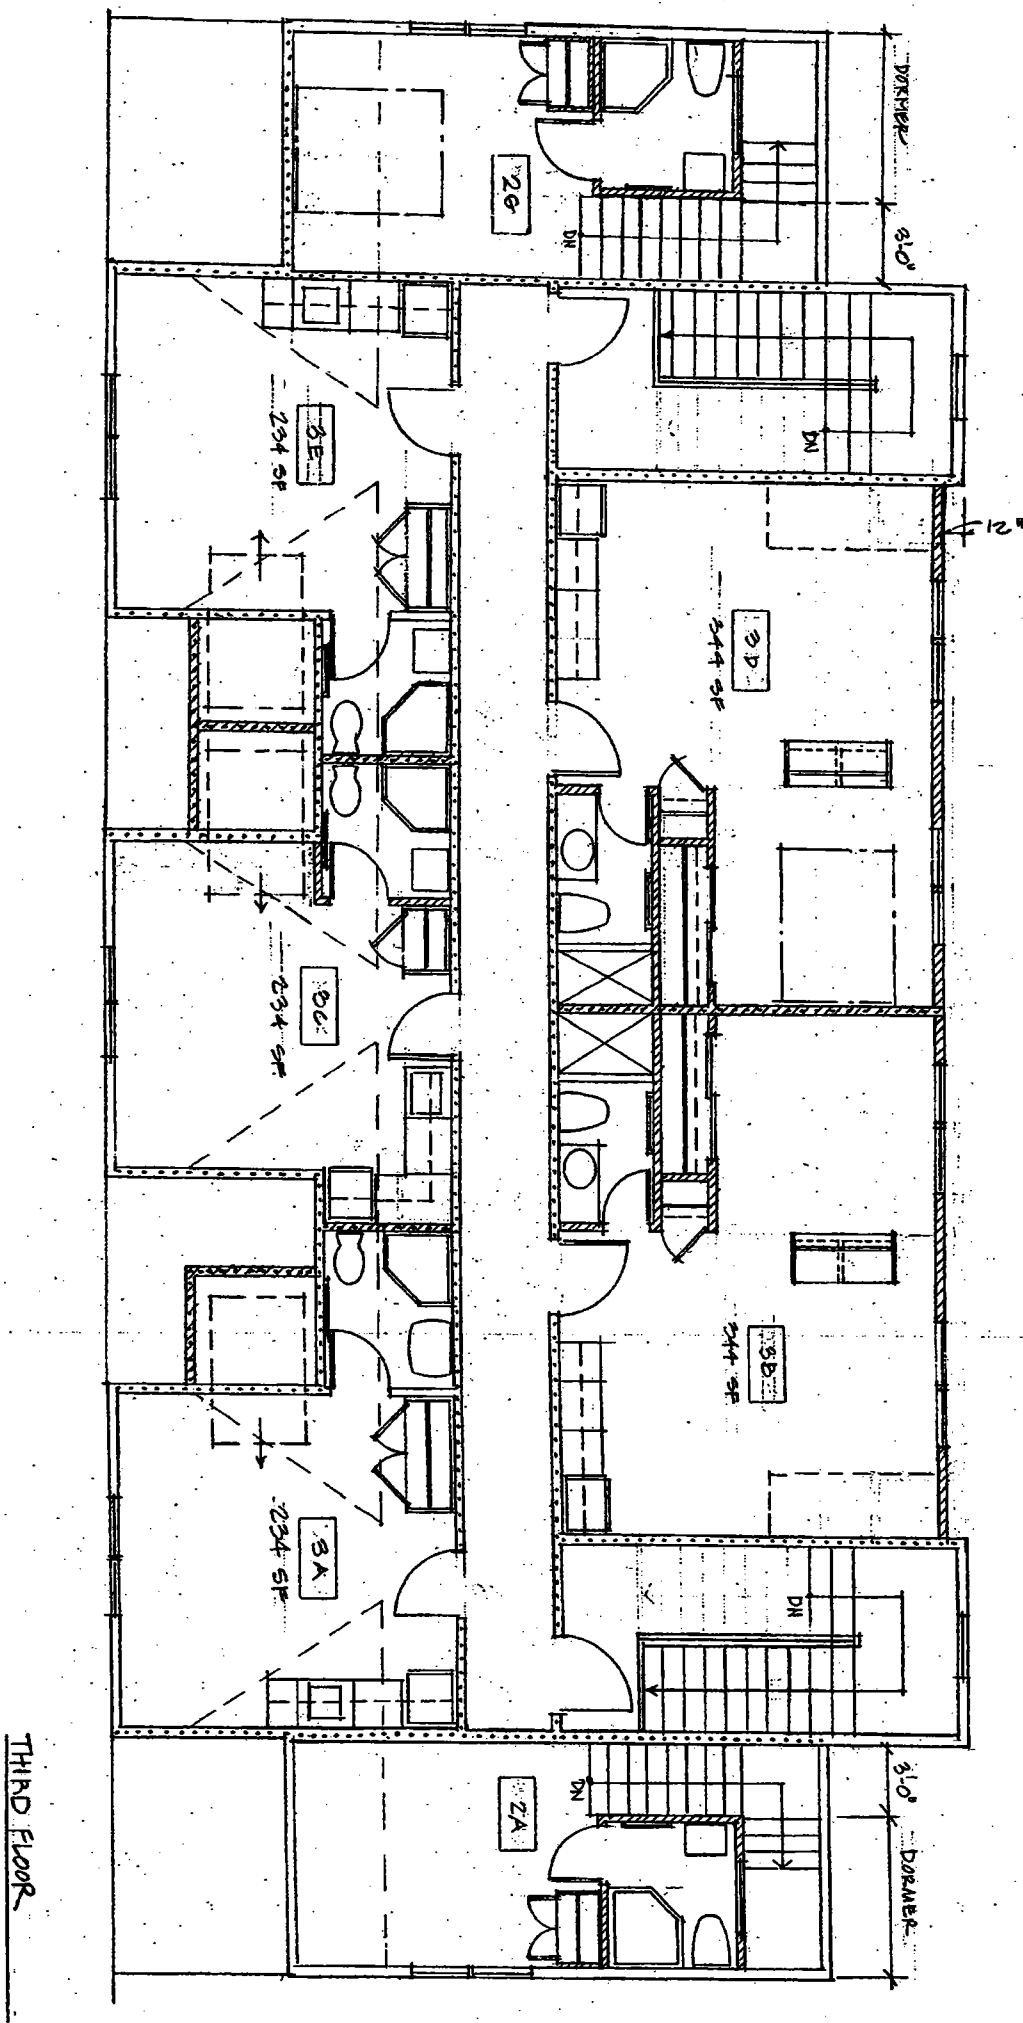


THIRD FLOOR

<p>3</p>	<p>SPRING HILL DESIGN          INTERIORS ARCHITECTURE SPACE PLANNING          21 Dartmouth Street Somerville Massachusetts 02145 617.623.1833</p>	<p>THIRD FLOOR          83 SHANKPAINTER ROAD RENOVATIONS          PROVINCETOWN MA</p>	<p>24 SEPT. 08</p>
----------	---	---	--------------------



FRONT ELEVATION

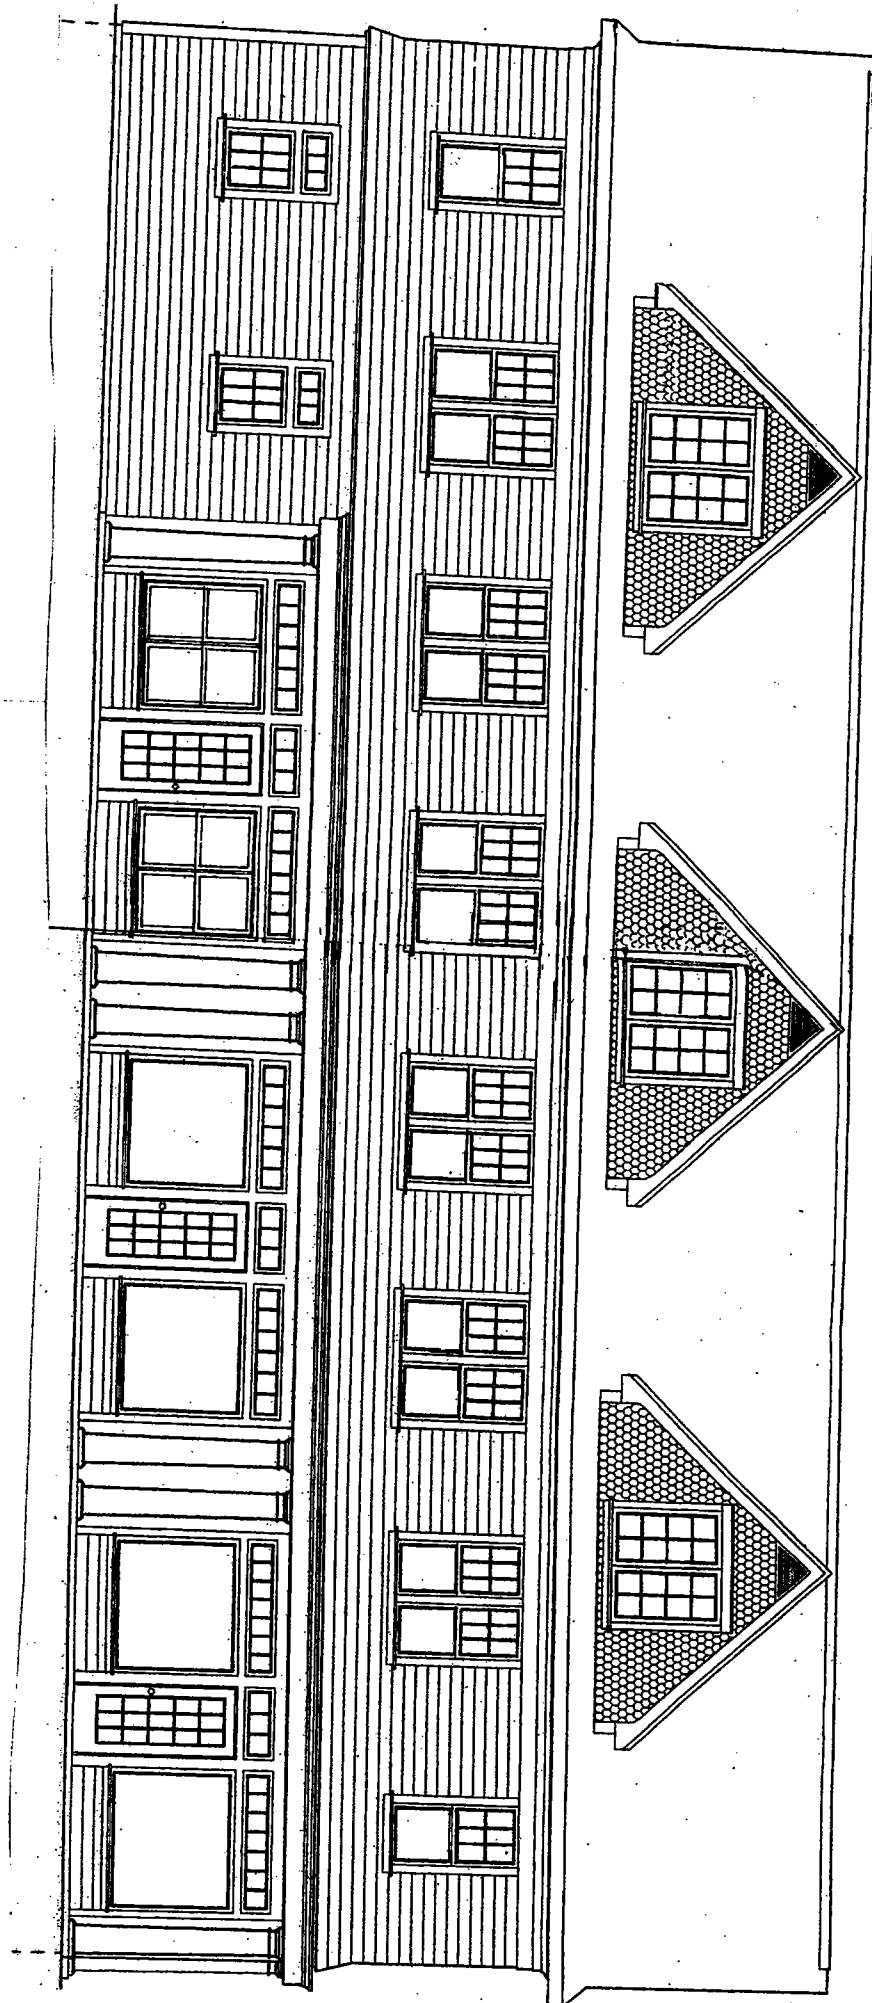

4	SPRING HILL DESIGN INTERIORS ARCHITECTURE SPACE PLANNING 21 Dartmouth Street Somerville Massachusetts 02145 617.823.1833	FRONT ELEVATION 33 SHANKPAINTER RD. RENOVATIONS PROVINCETOWN MA	11 FEB. 08
---	--	---	------------

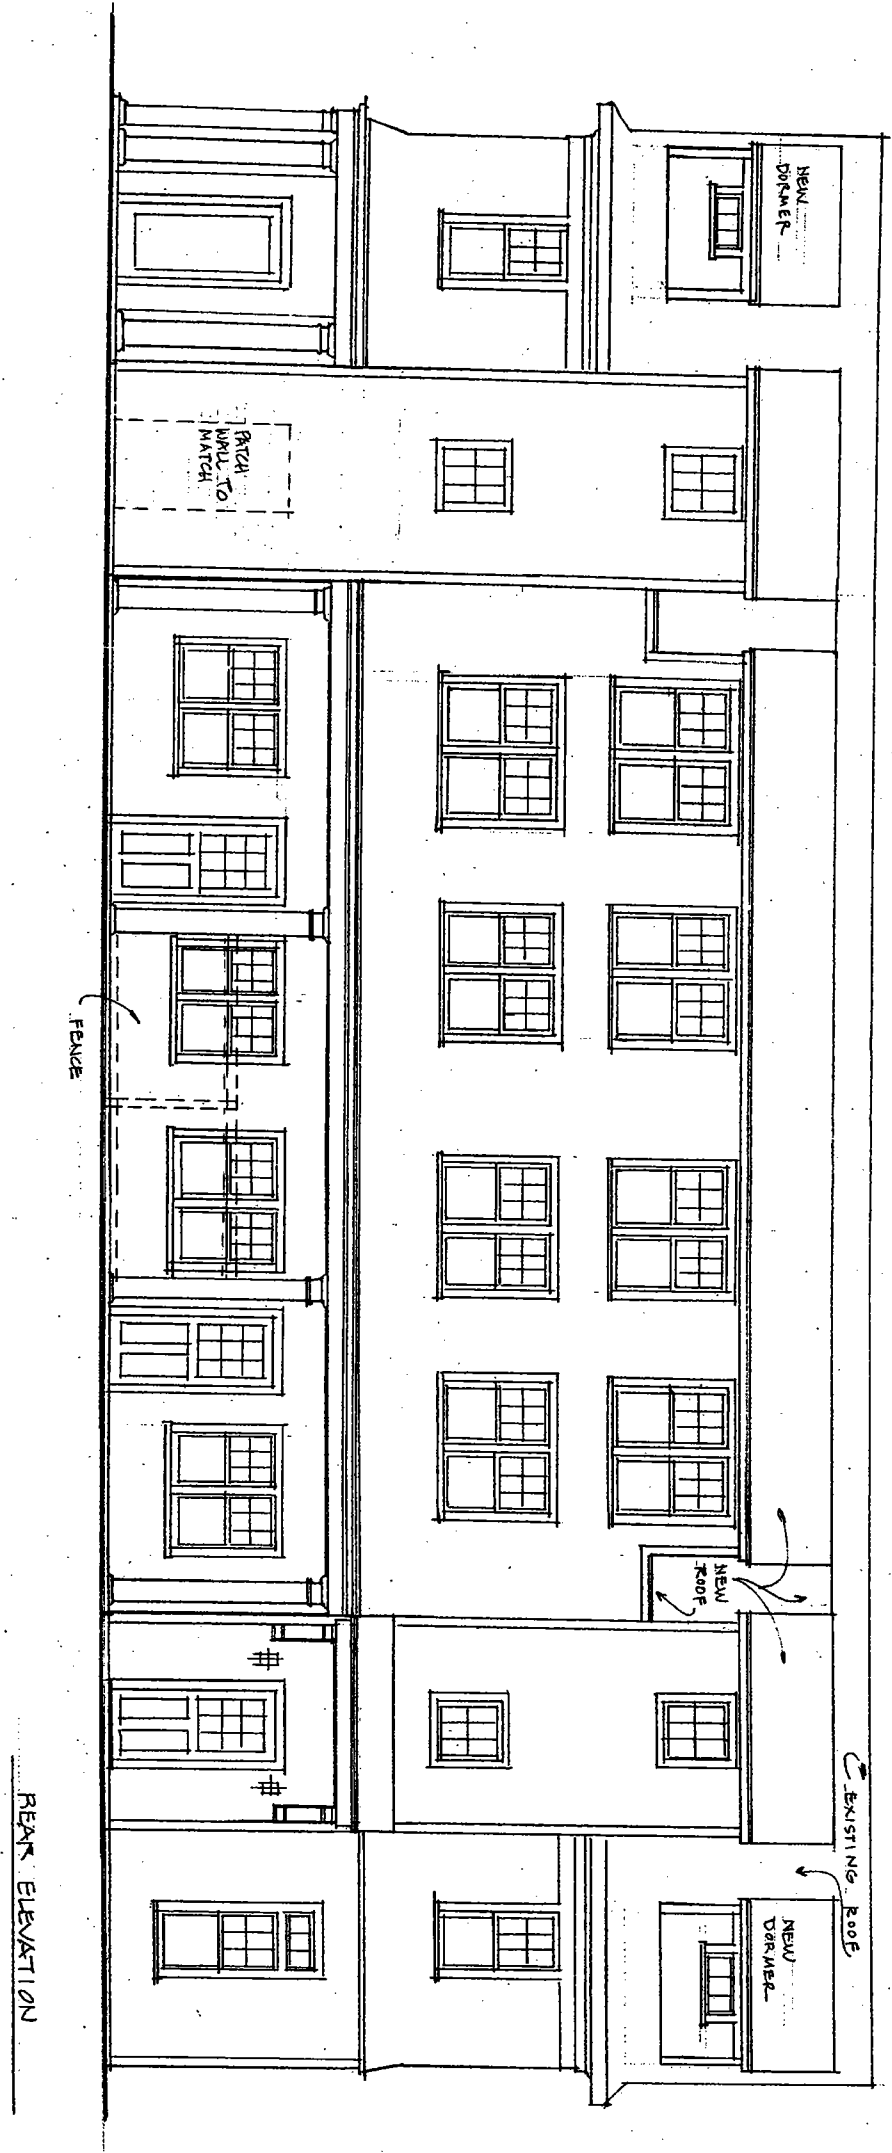

5	<p style="text-align: center;">SPRING HILL DESIGN          INTERIORS ARCHITECTURE SPACE PLANNING          21 Darlmouth Street Somerville Massachusetts 02145 617 623.1833</p>	<p style="text-align: center;"><u>REAR ELEVATION</u>          83 SHANKPAINTER RD. RENOVATIONS          PROVINCETOWN MA</p>	<p>11 FEB. 08</p>
---	---	--	-------------------

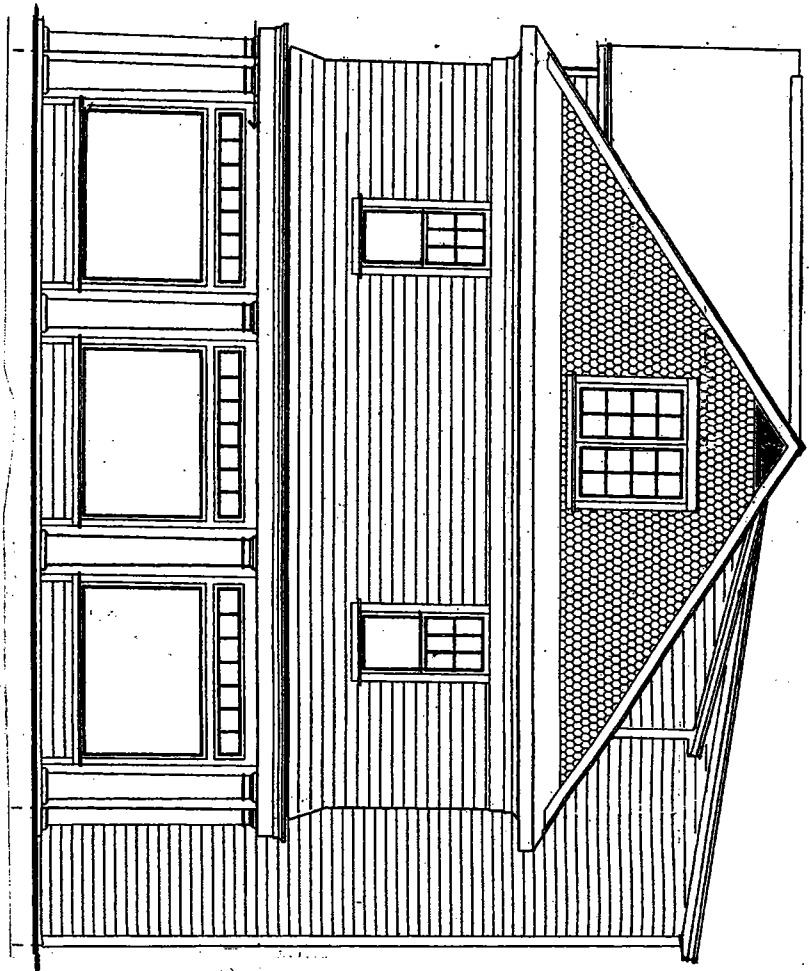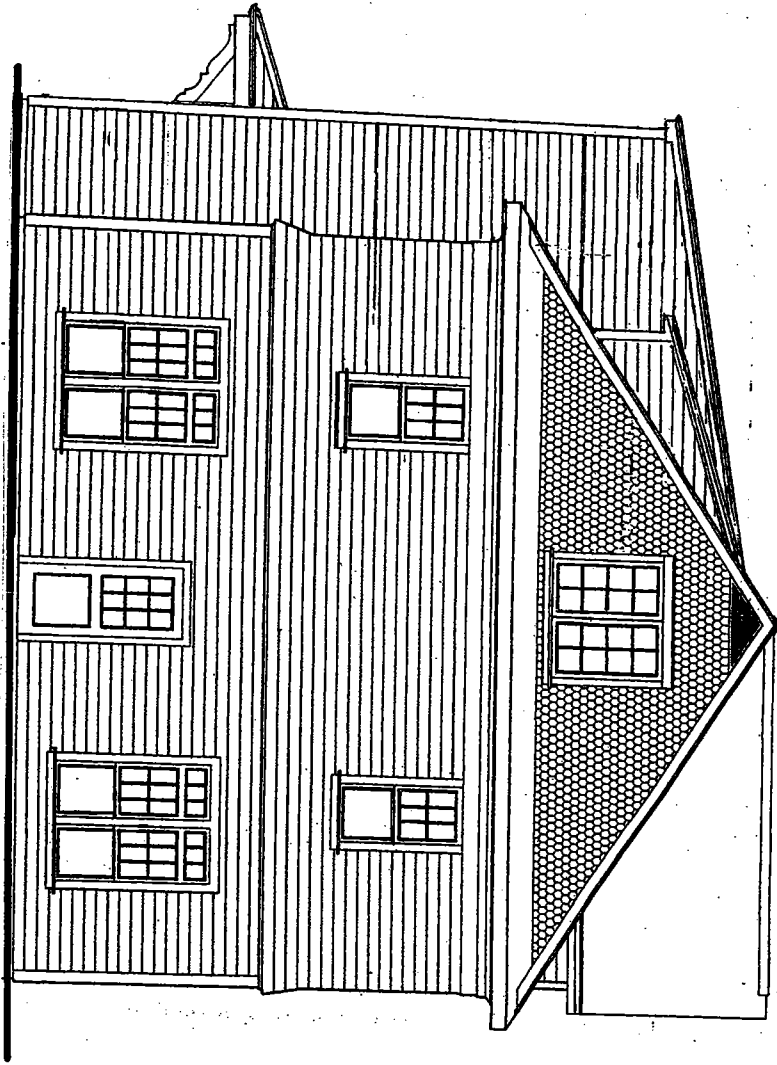

END ELEVATIONS

<p>1</p>	<p>SPRING HILL DESIGN          INTERIORS ARCHITECTURE SPACE PLANNING          21 Dartmouth Street Somerville Massachusetts 02145 617.623.1833</p>	<p>END ELEVATIONS          83 SHANKPAINTER RD. RENOVATIONS          PROVINCETOWN MA</p>	<p>11 FEB. 08</p>
----------	---	---	-------------------